

# ABERGELE ROAD, COLWYN BAY – PROPOSED BLOCK PLAN


Site Plan (not to scale)



Ground Floor (not to scale)



**First Floor (not to scale)**

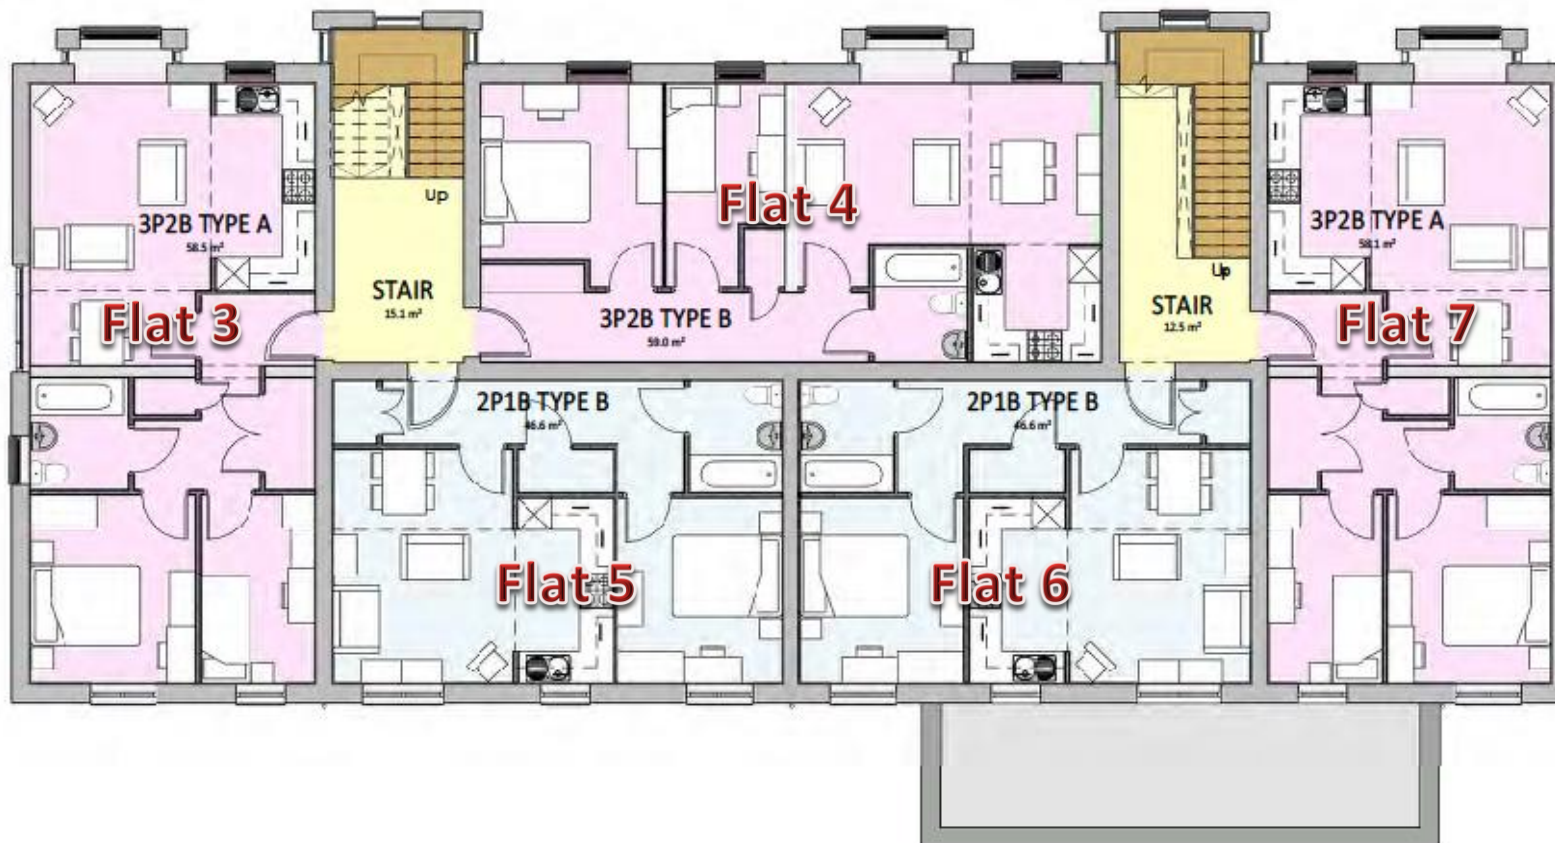



Second Floor (not to scale)

